


WALL MEASUREMENTS

IN BOUND

LANE

TOTAL SQ. FT. = + 6654

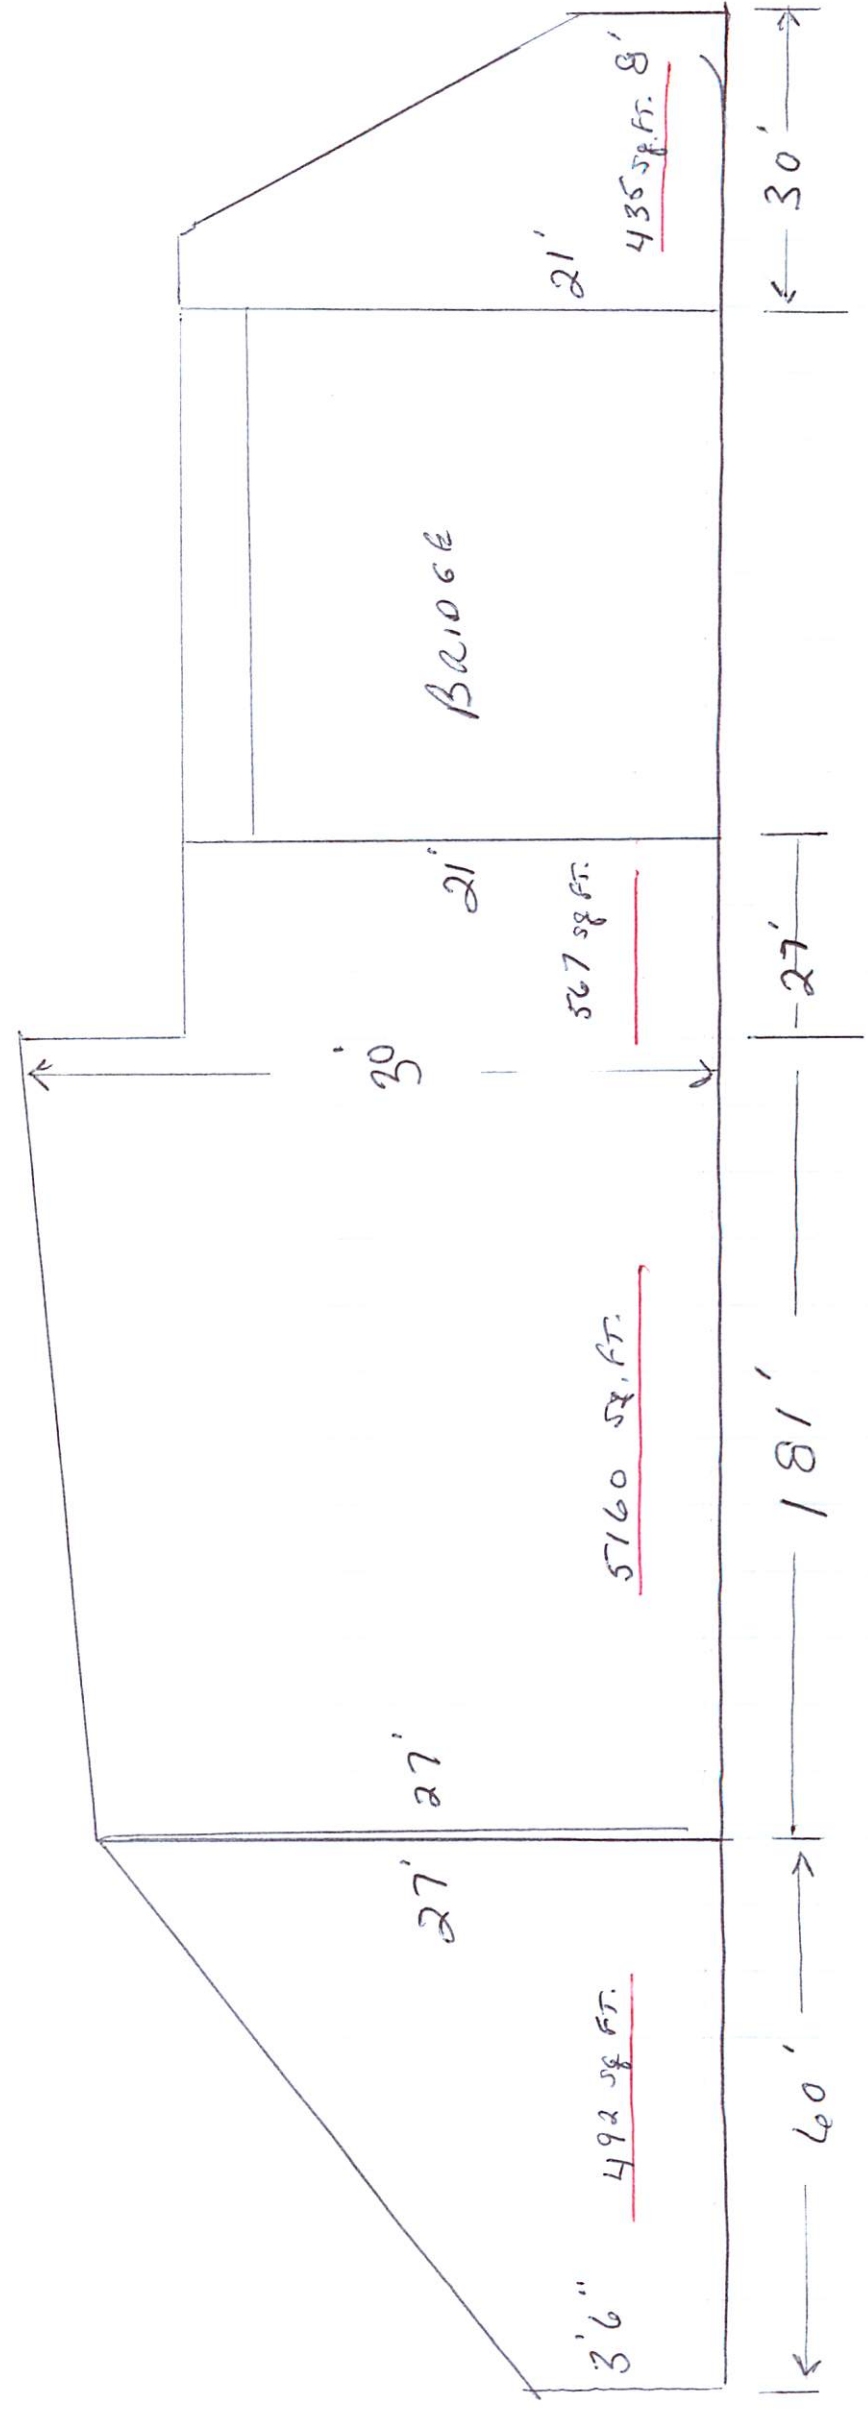

WALL MEASUREMENTS OUTBOUND LANE

TOTAL Sq. FT. = ± 5570

